



H16

Handwritten notes:
Kv. 11
Kv. 12
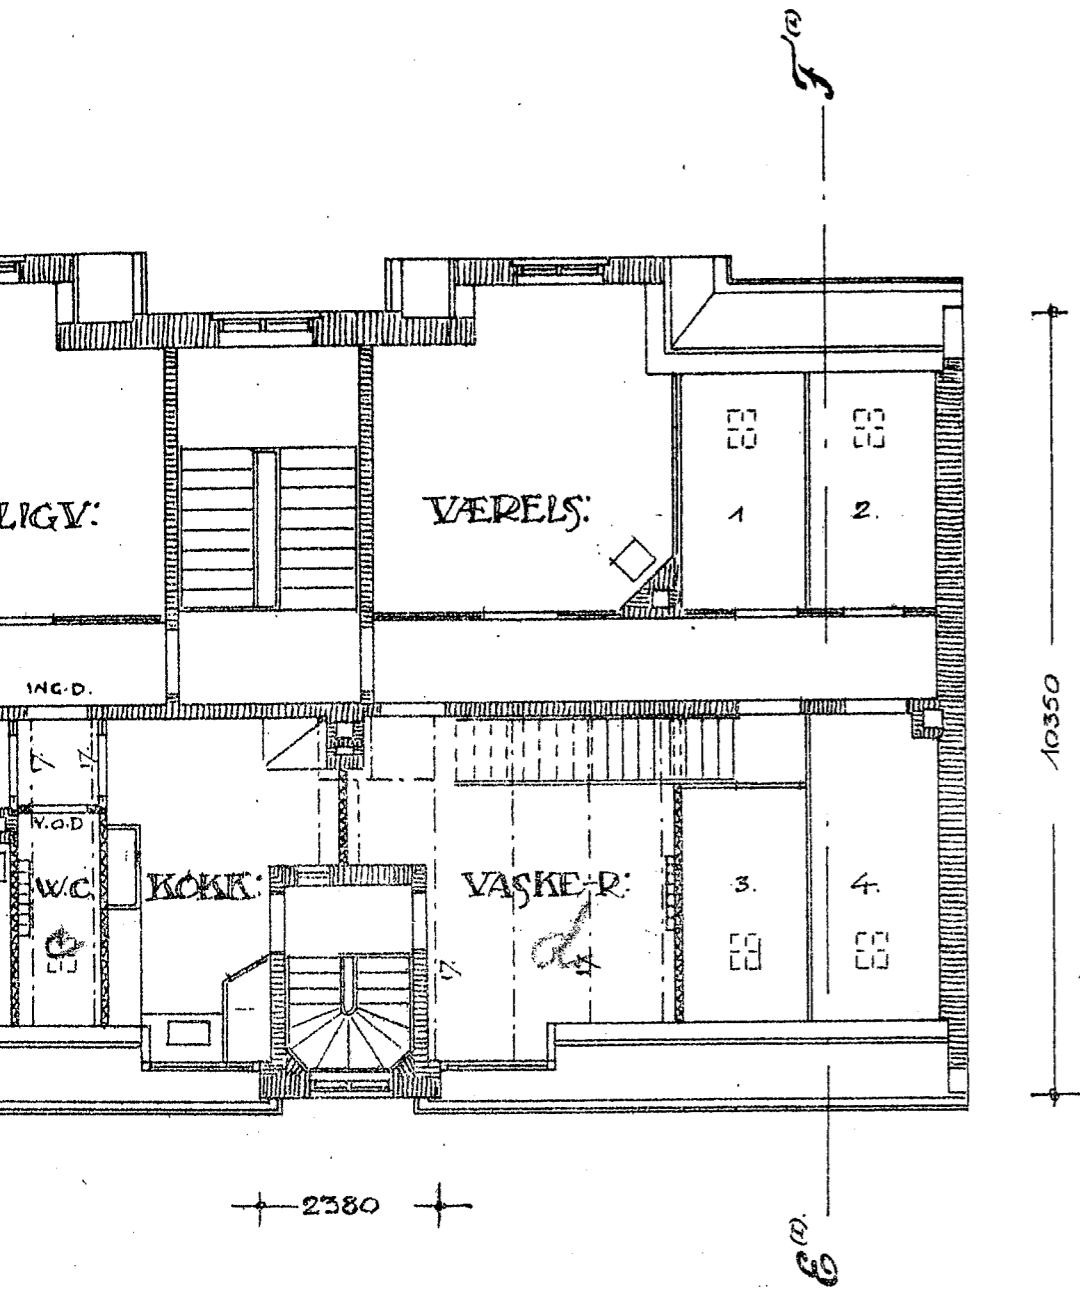




A/S. HÅBET,
EJENDOMME VED AMAGERBROGADE
 PÅ GRUNDEN **ATR. NR. 138** AF
SUNDBYØSTER UNDER KJØBENH.
 ARKITEKT: VALDEMAR V. DAN - M.D.A.
 MEDARBJ: CHARL. I. SCHOU - M.F.A.

· KVISTPLAN ·

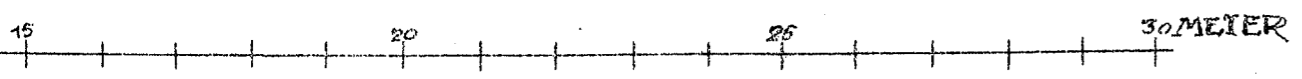



1/100


Handwritten notes at the bottom right, including a date: 21/22 1898.

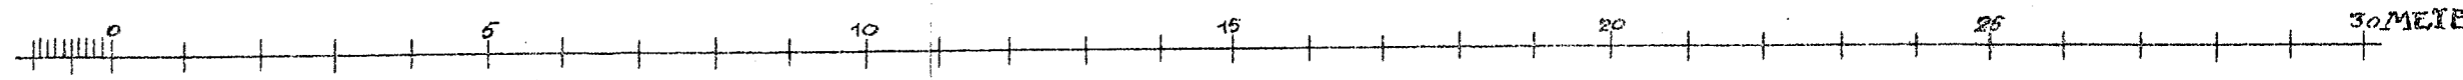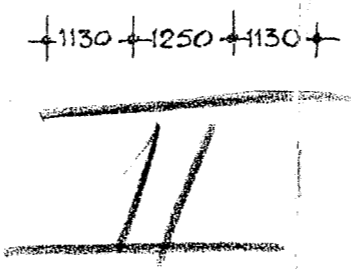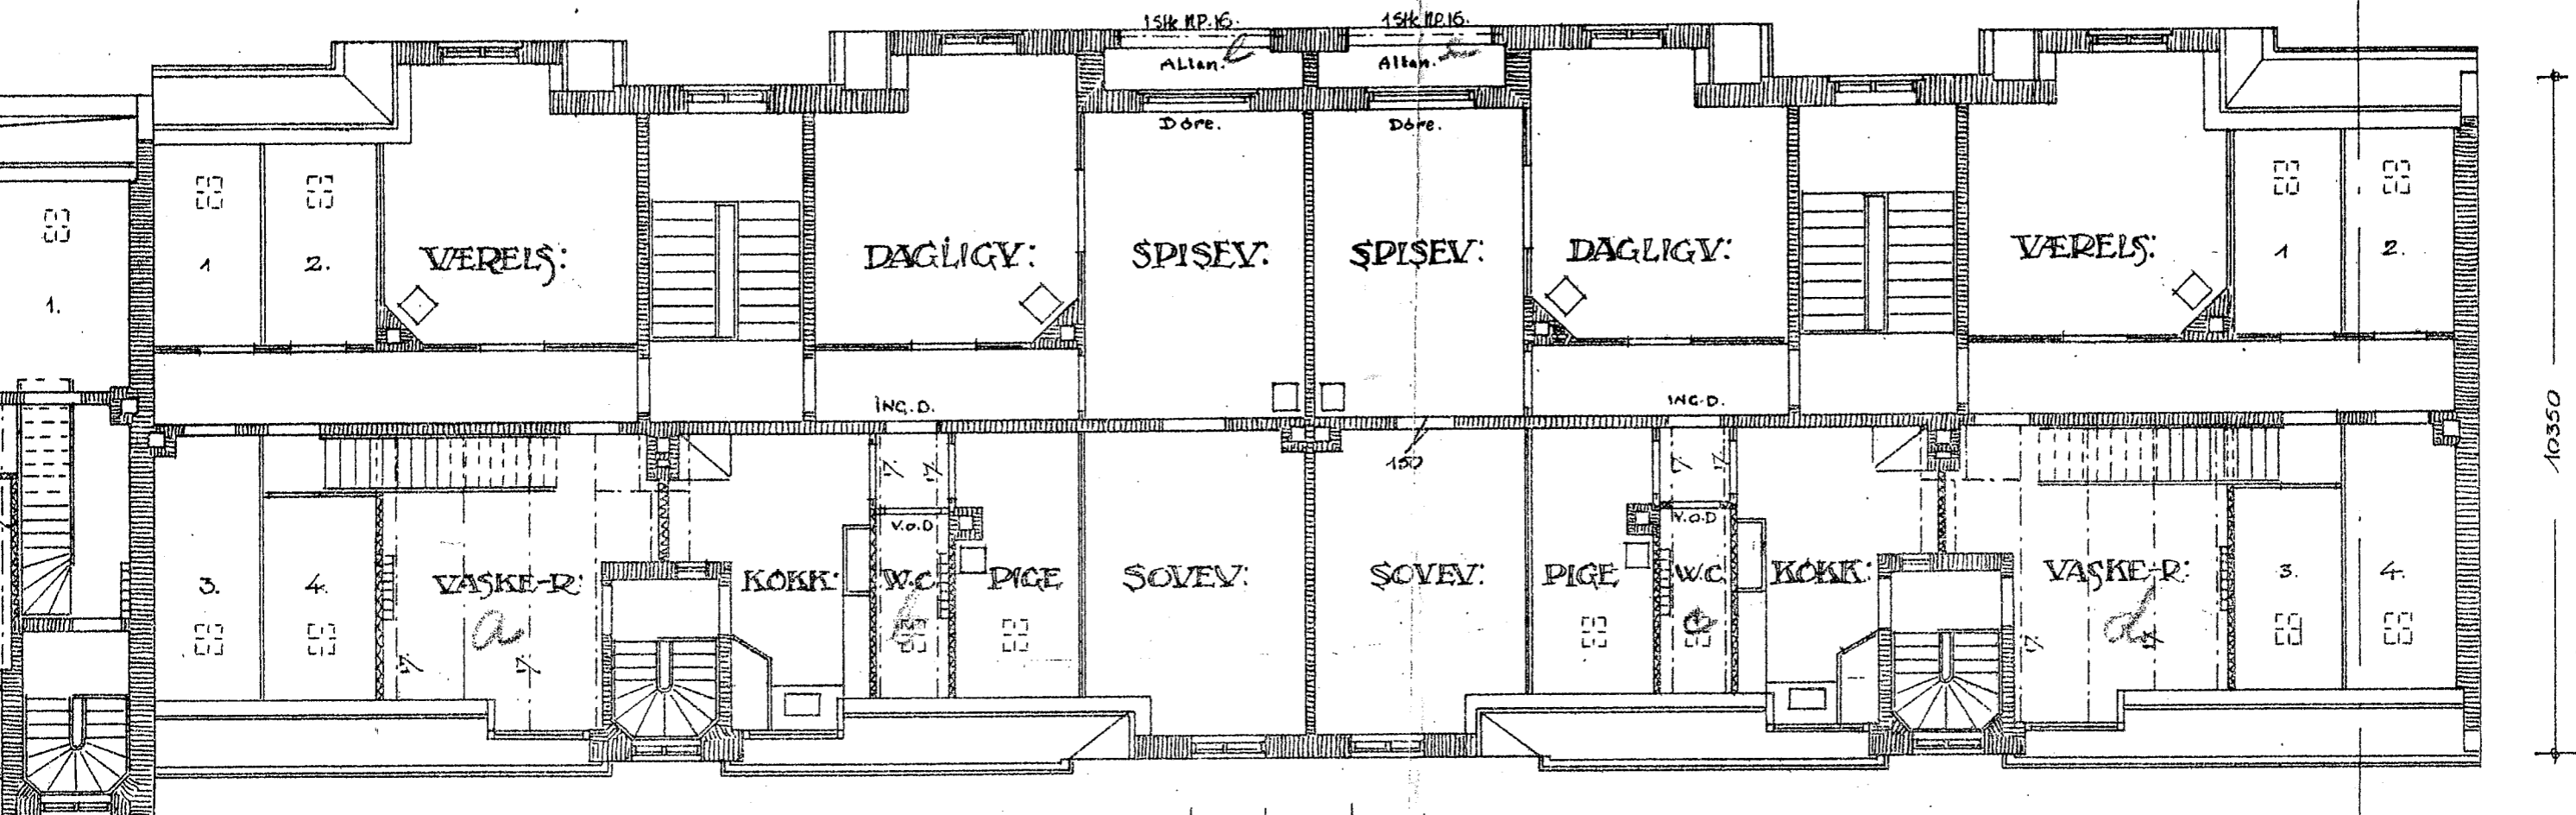

MAALEST-FH 1/100

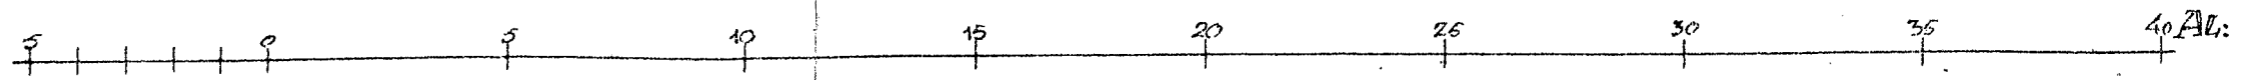

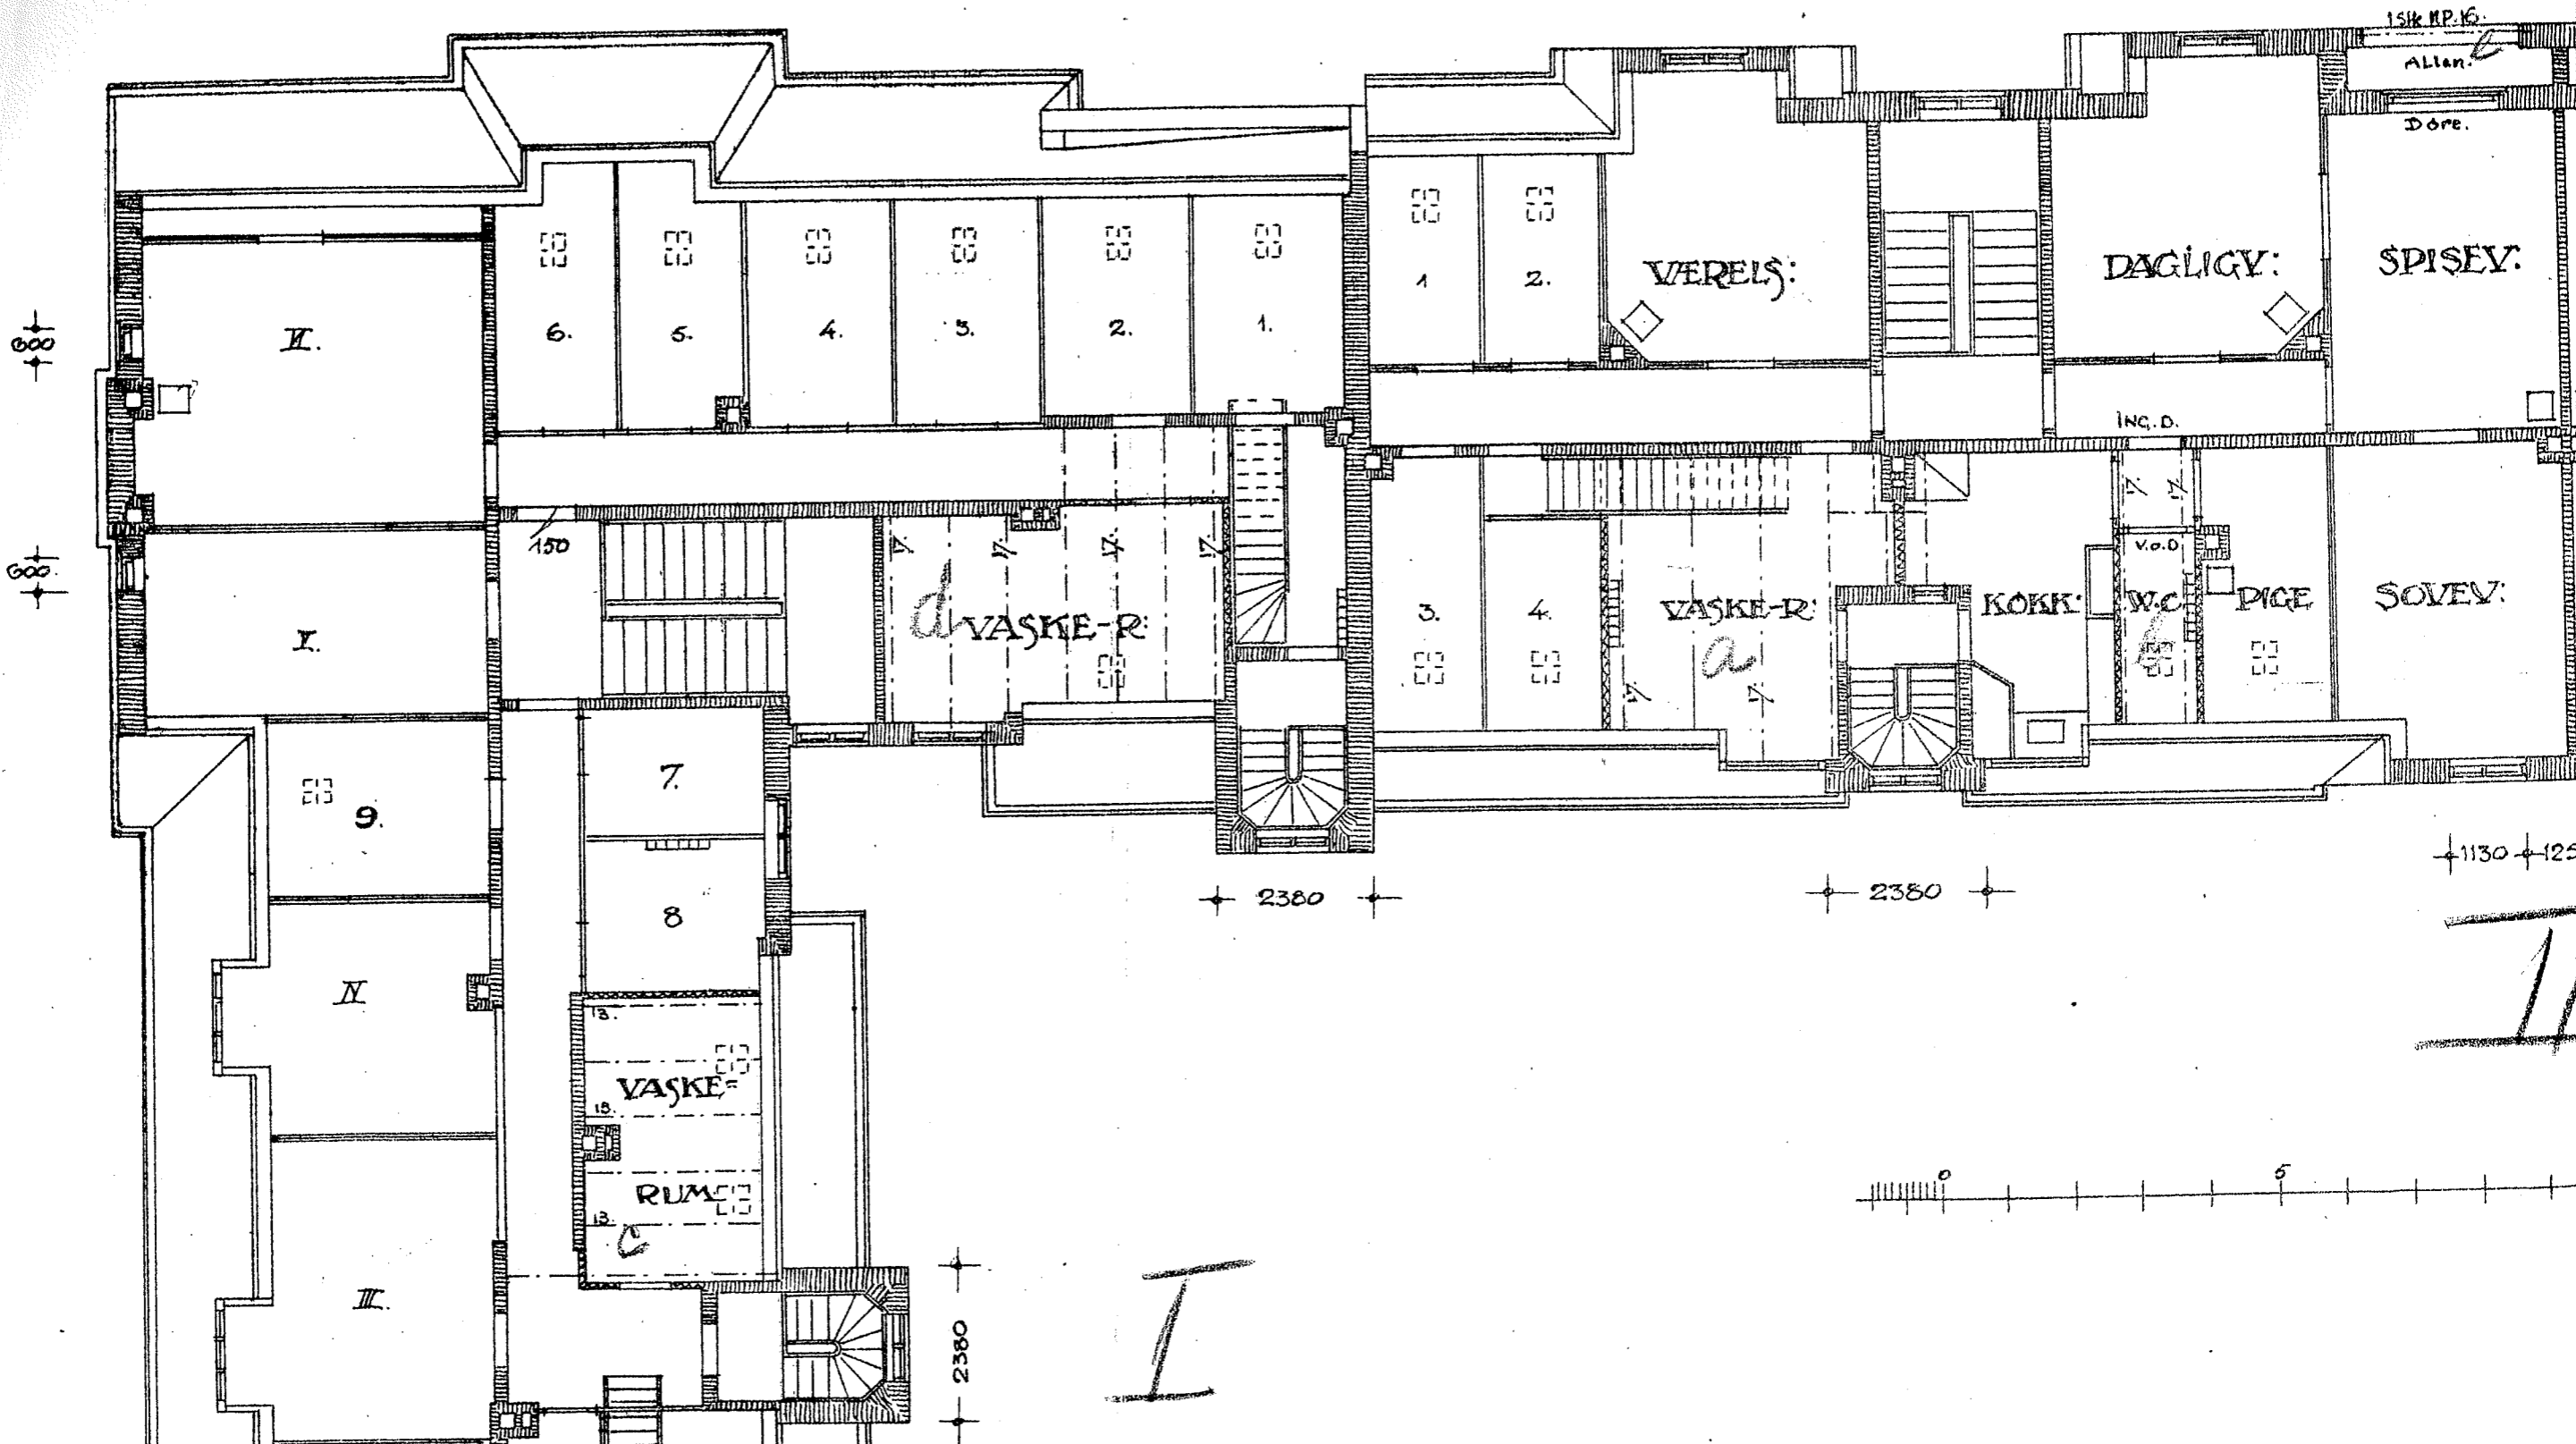

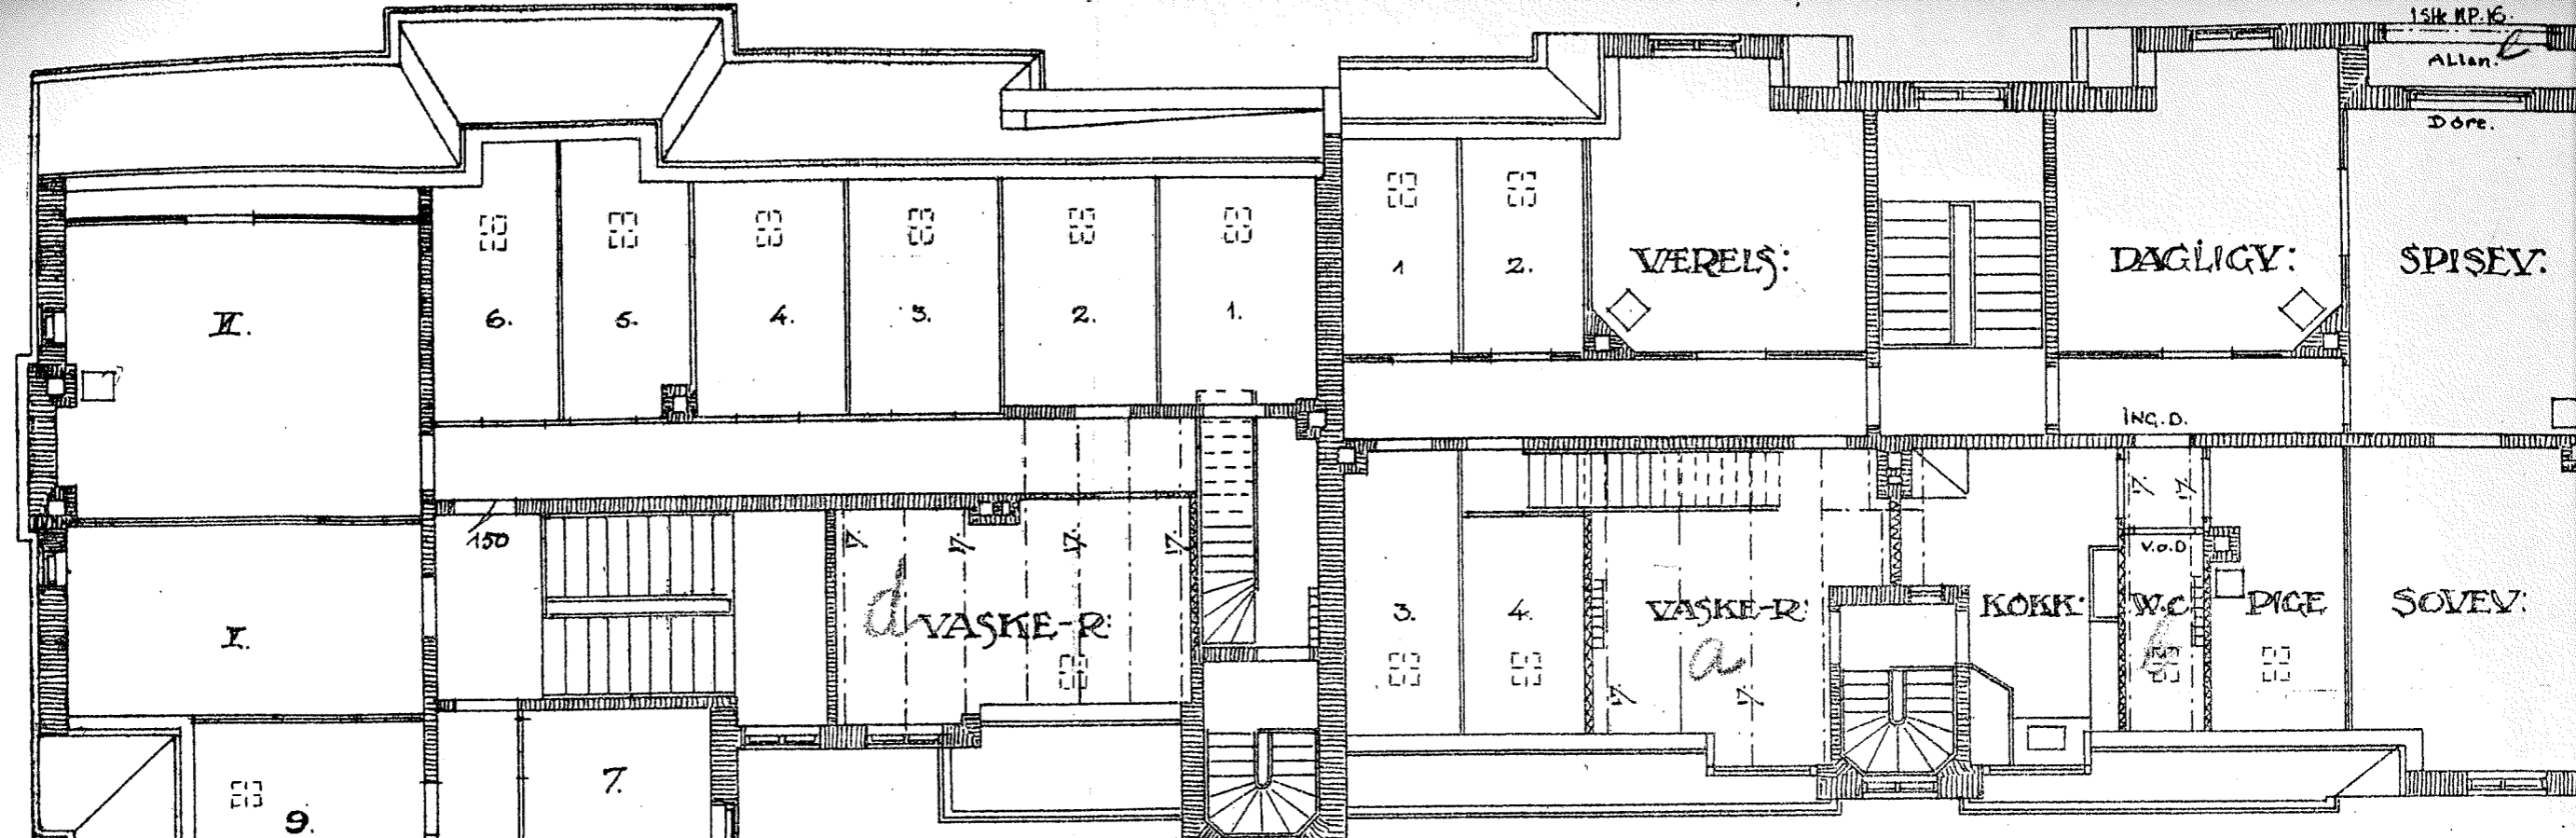

600

600

2380

2380

1130 + 12

2380




2380


2380


C

D


I

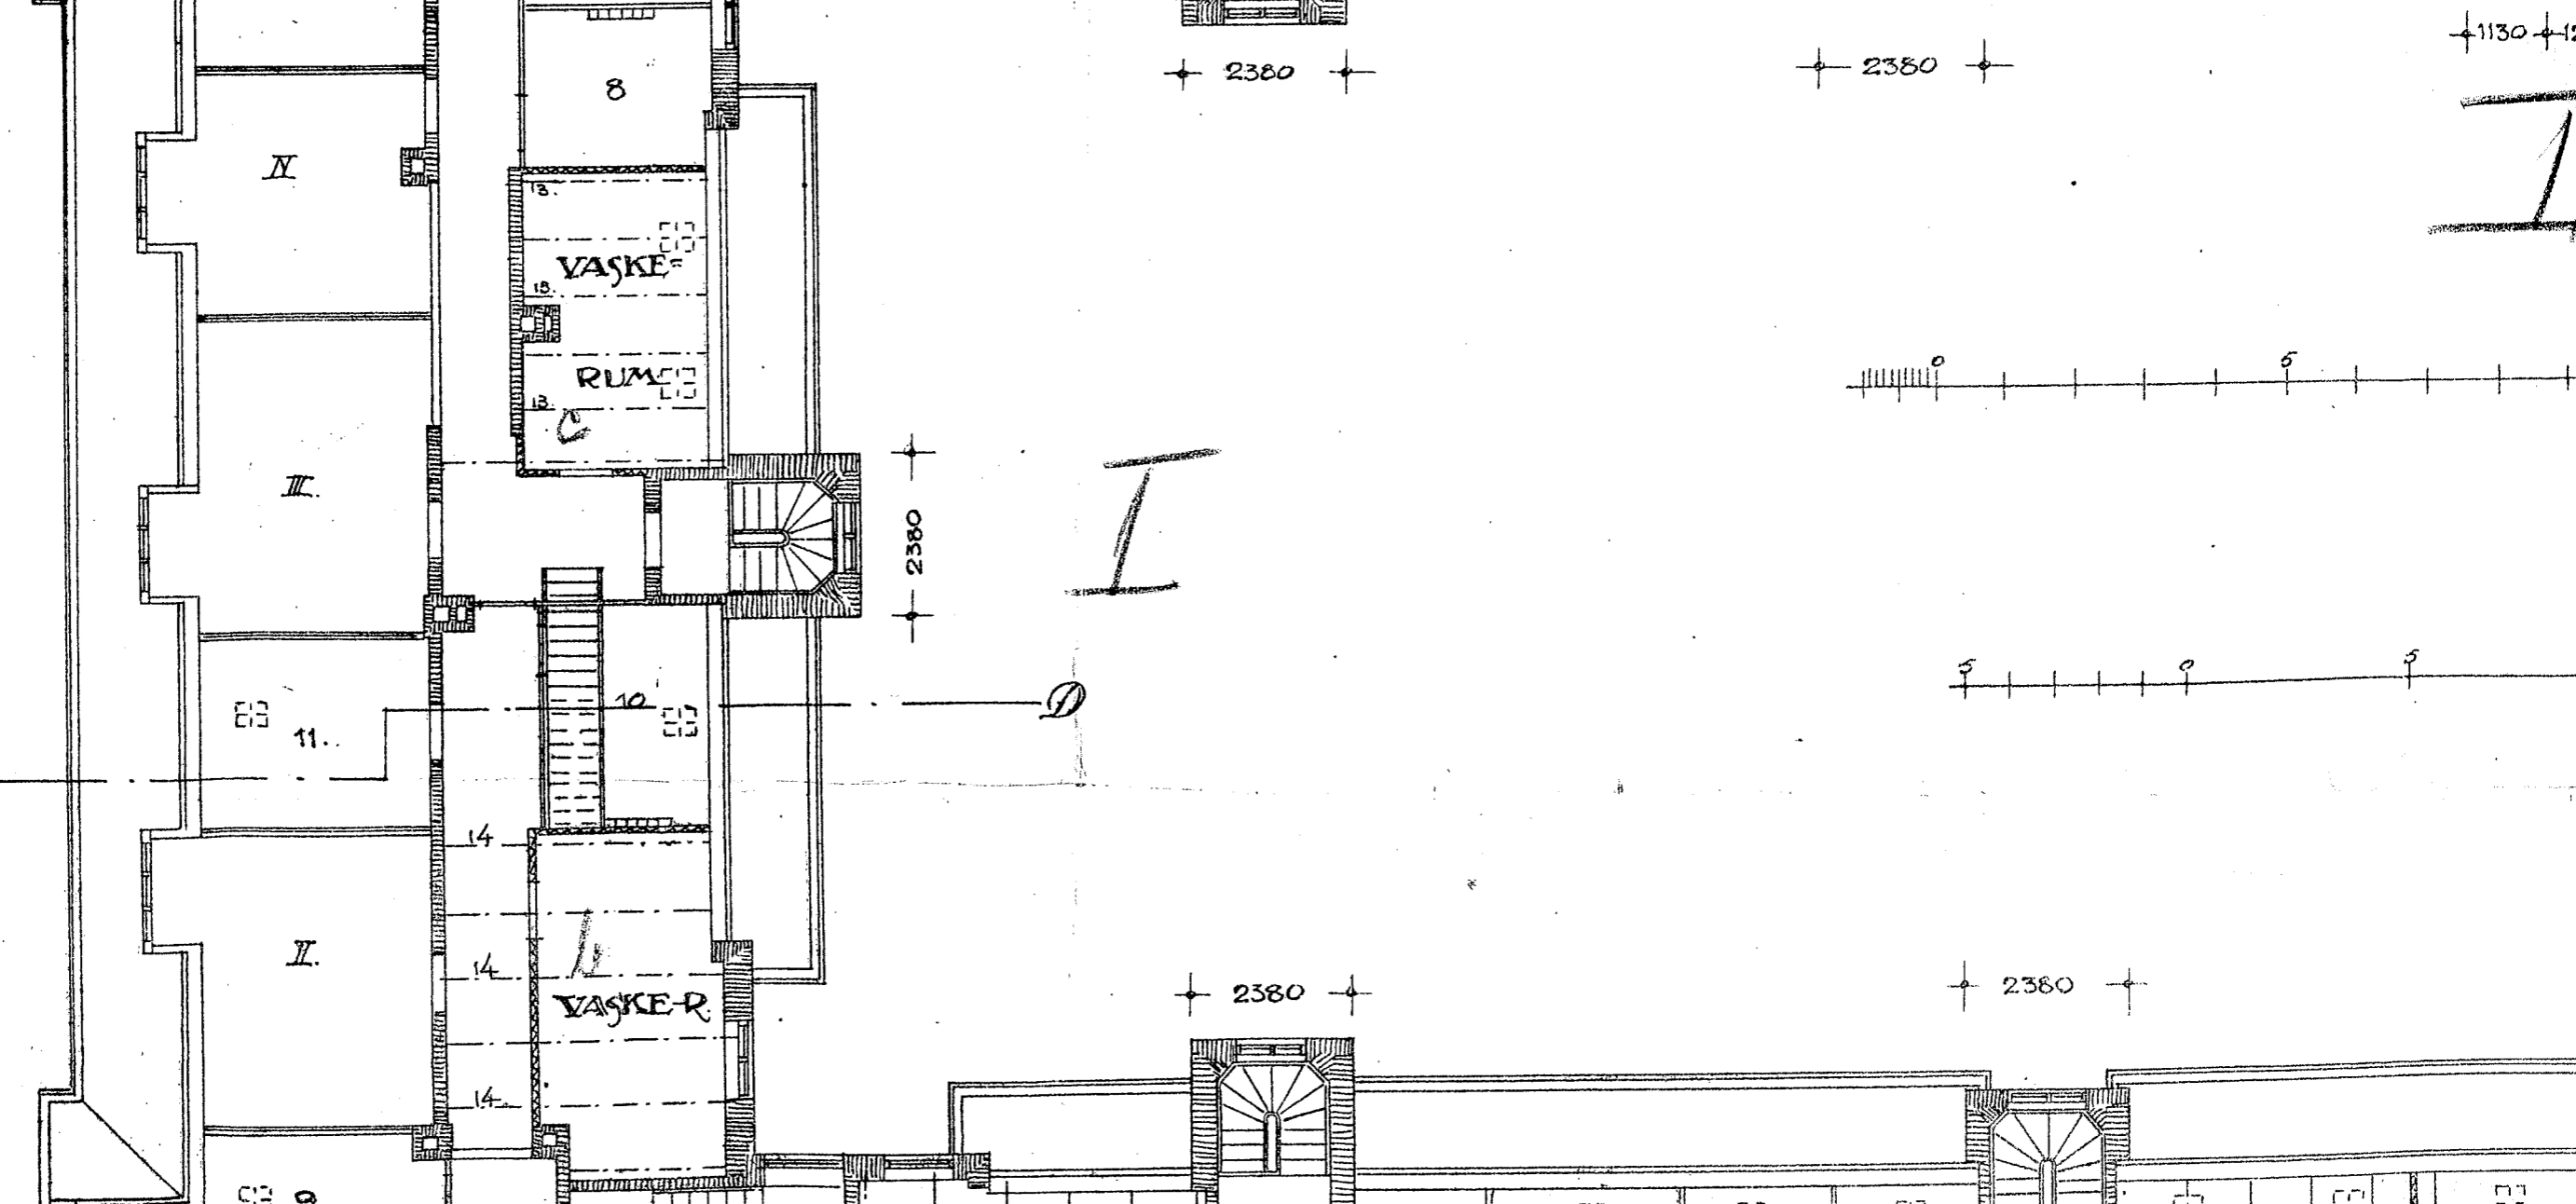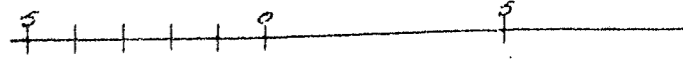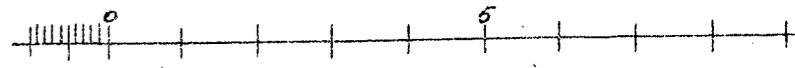

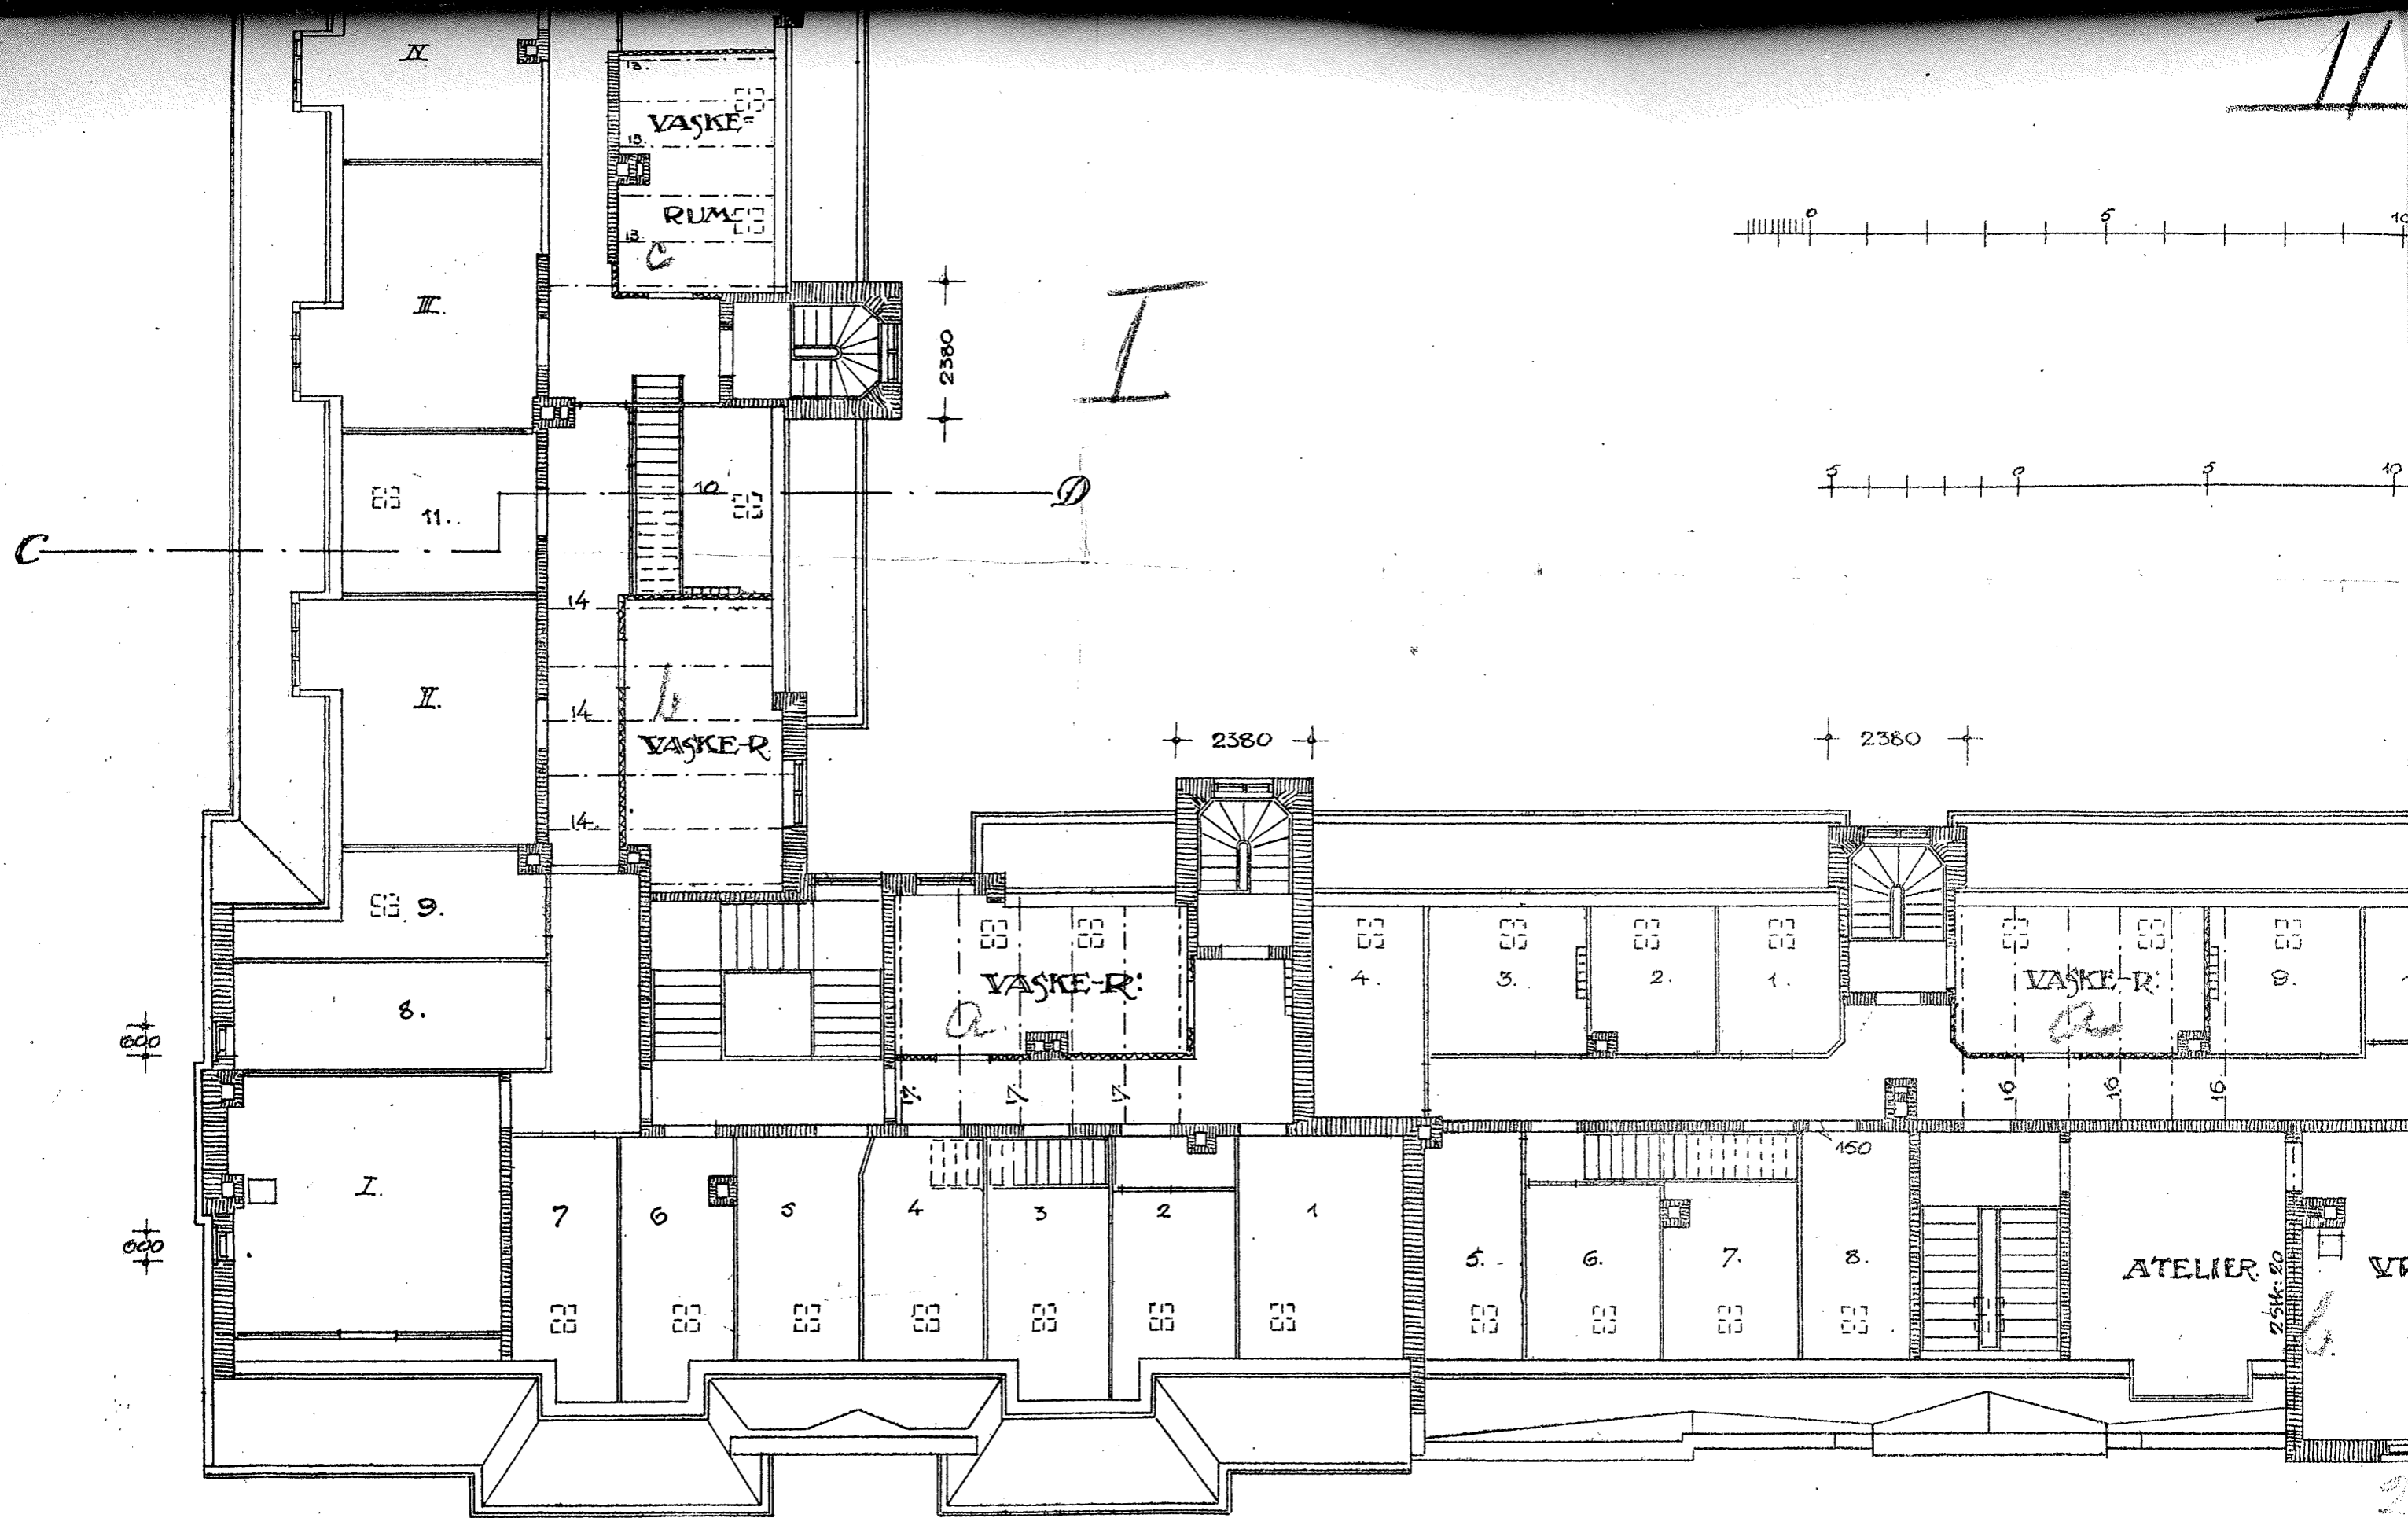

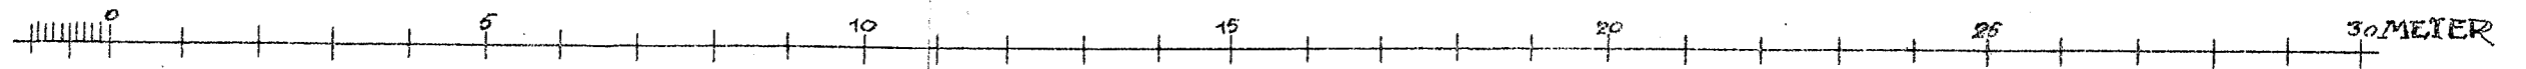


MAALEST-FH $\frac{1}{100}$

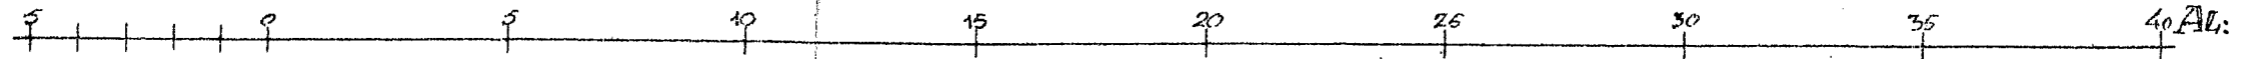

+ 2380 +

+ 2380 +

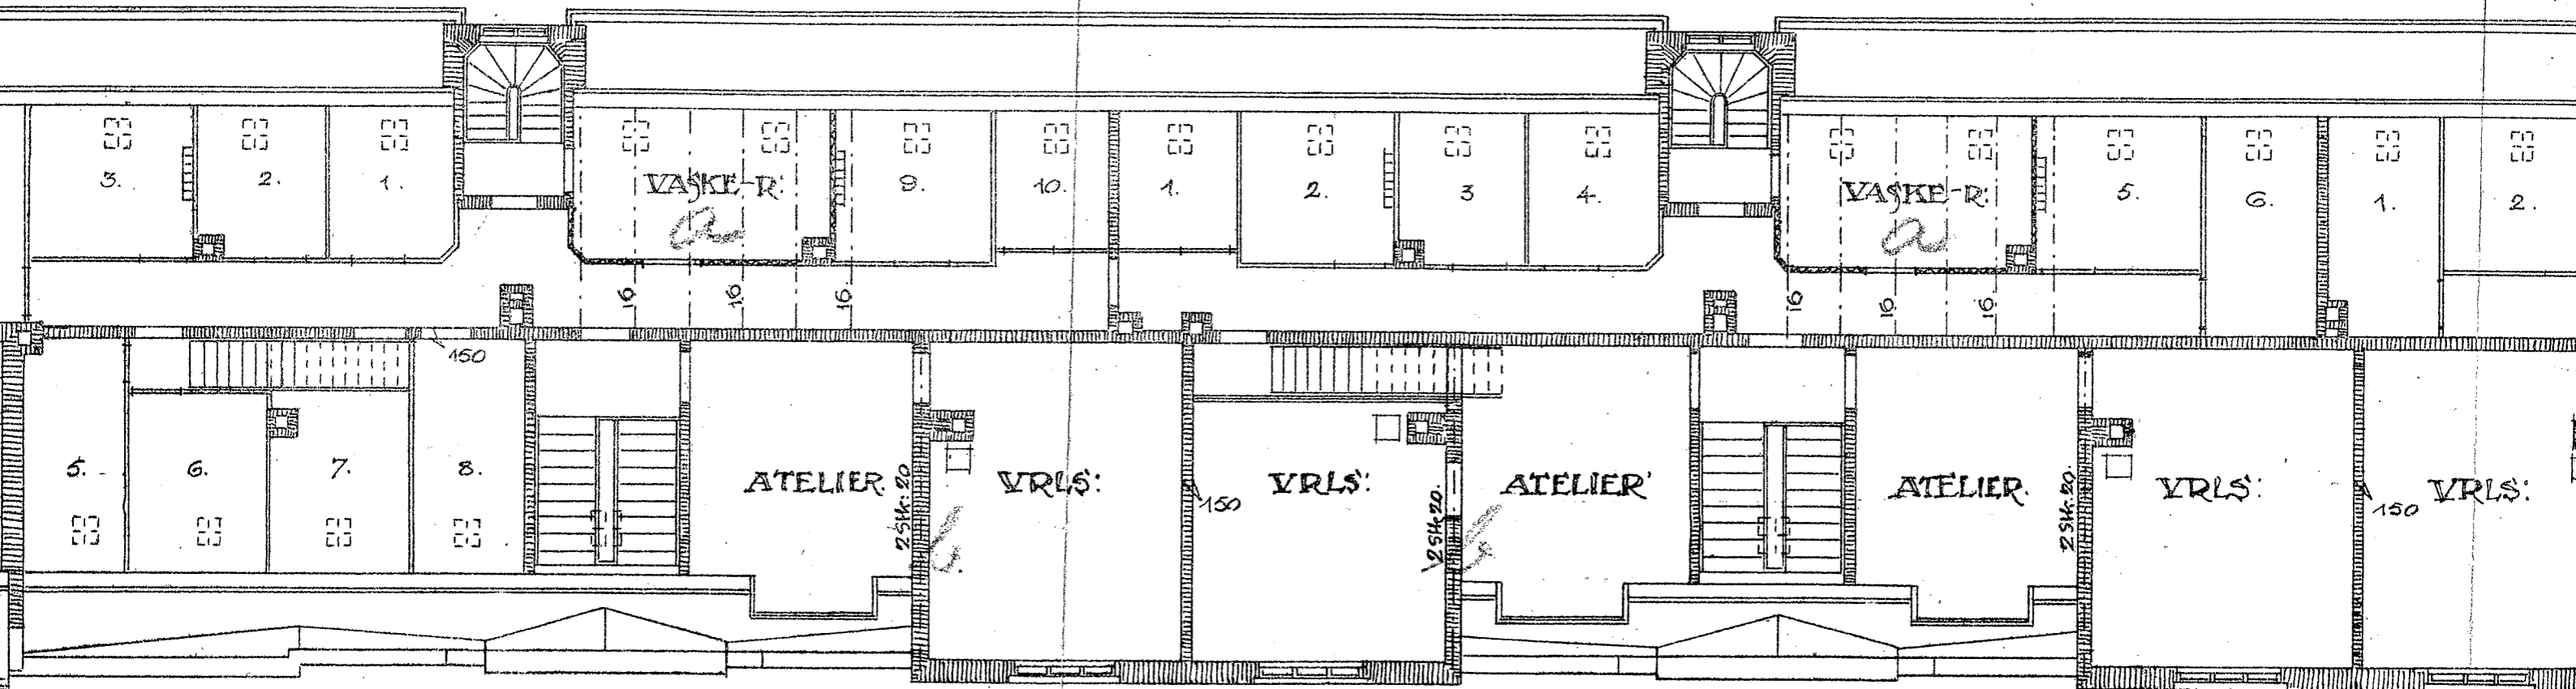

2 kviste
+ 1700 + 2450 + 1700 +

2 kviste
+ 1700 + 2450 + 1700 +

VII

15 20 25 30 MEIER

EST-FH 1/100


15 20 26 30 35 40 AL:



2380

2380

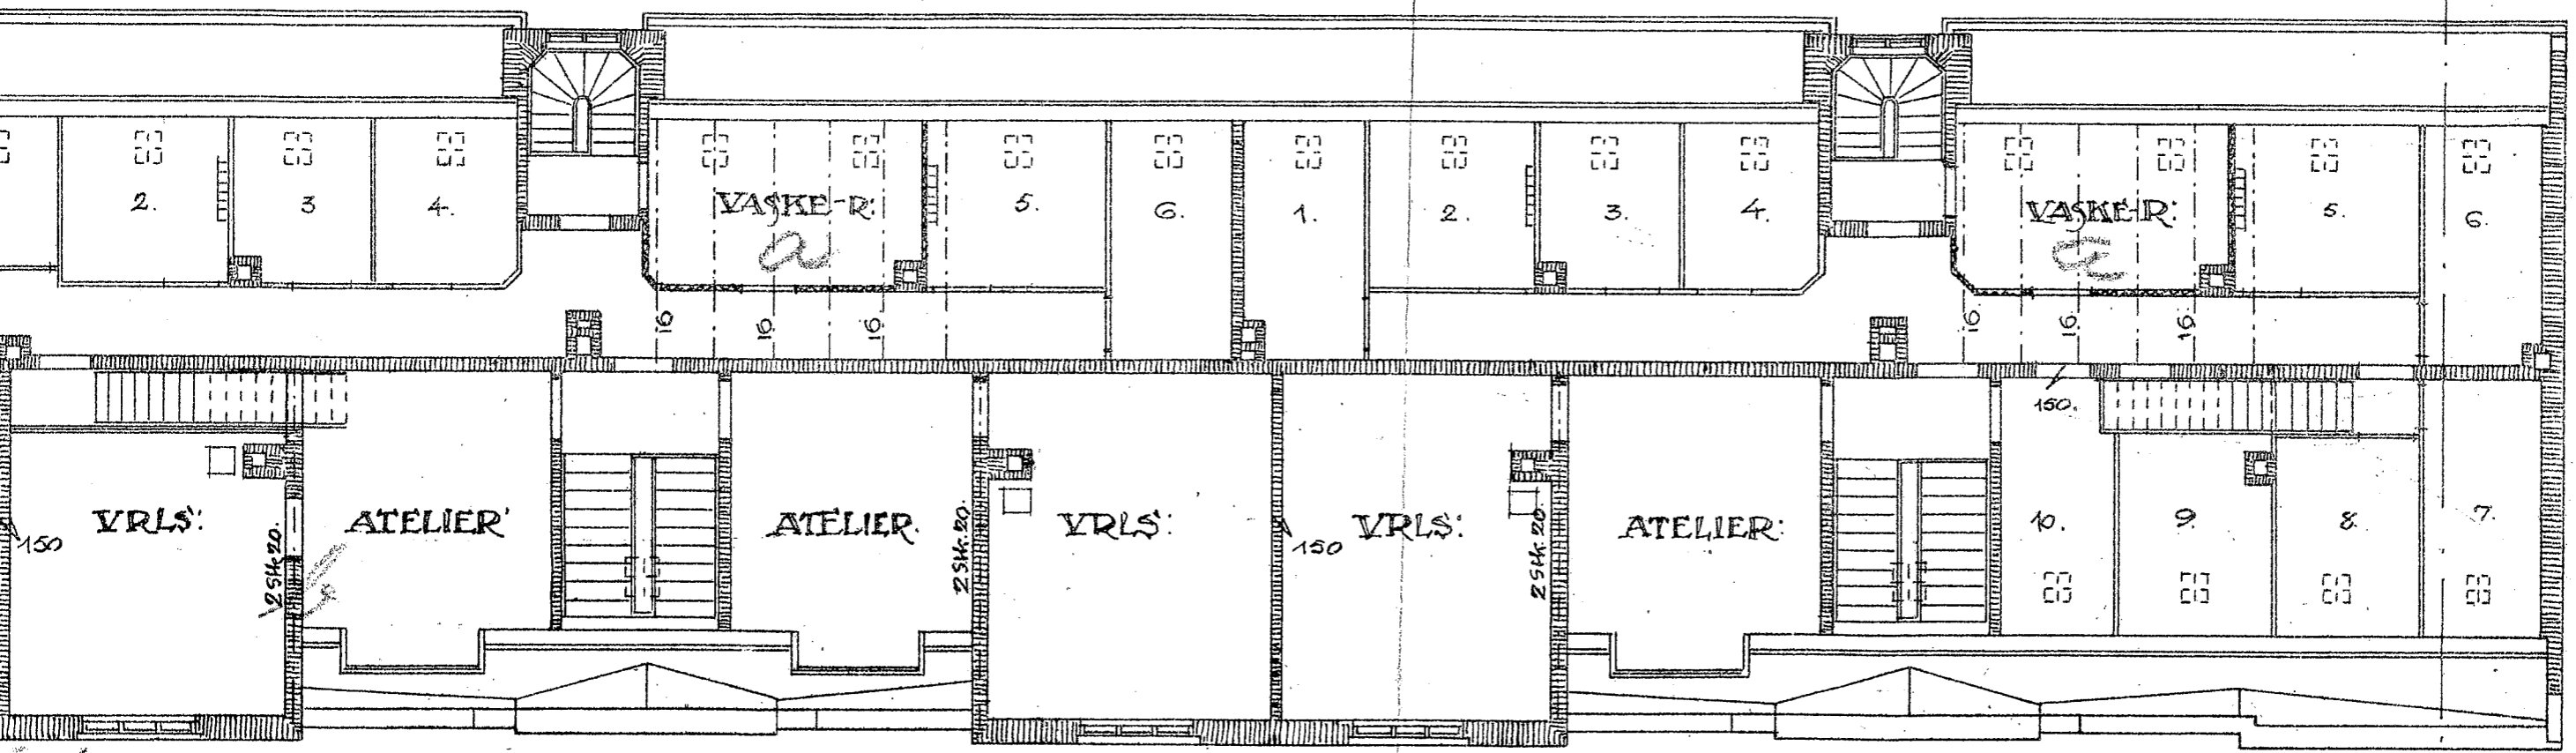

10670

500 + 1700 +

1700 + 2450 + 1700 +

VII

KJØBENH. D. 1 SEPT. 1911.

Handwritten signature: *Saldemar Dan*